



**ENLARGED BATHROOM PLAN F1**  
1/2"=1'-0"

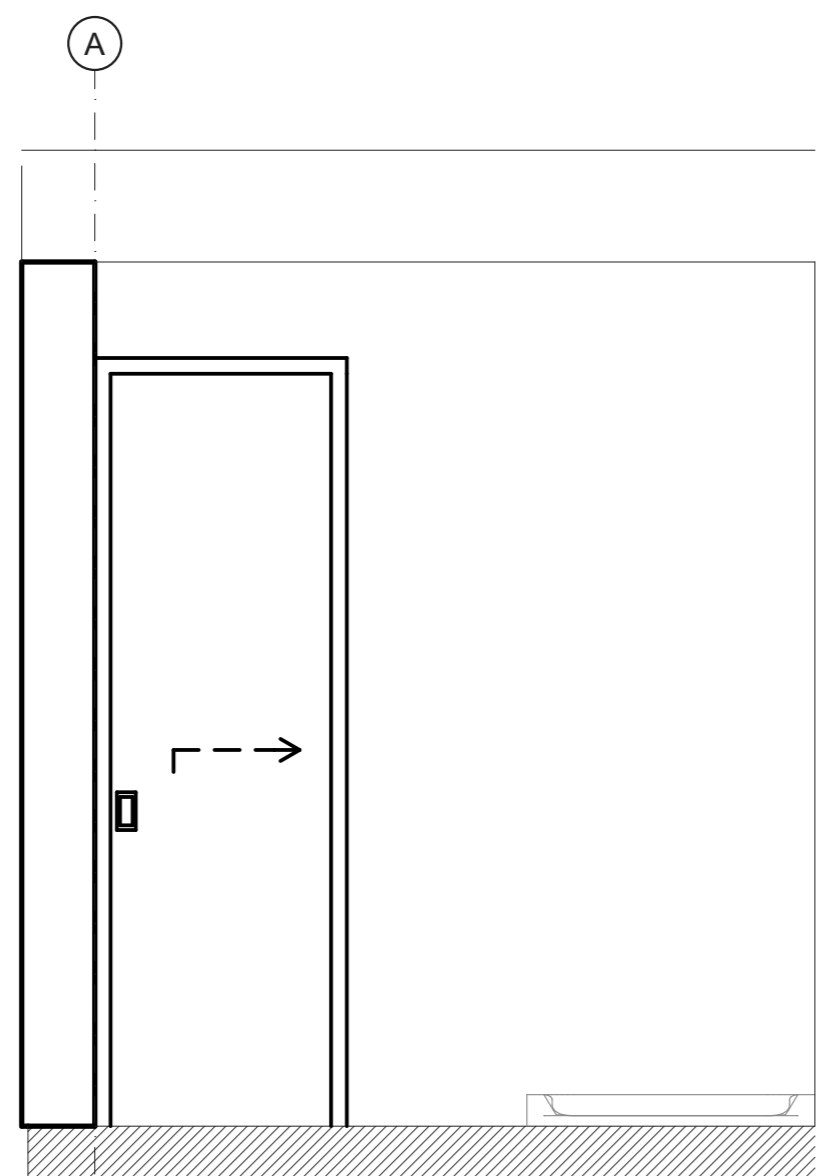


**EAST ELEVATION E5**  
1/2"=1'-0"

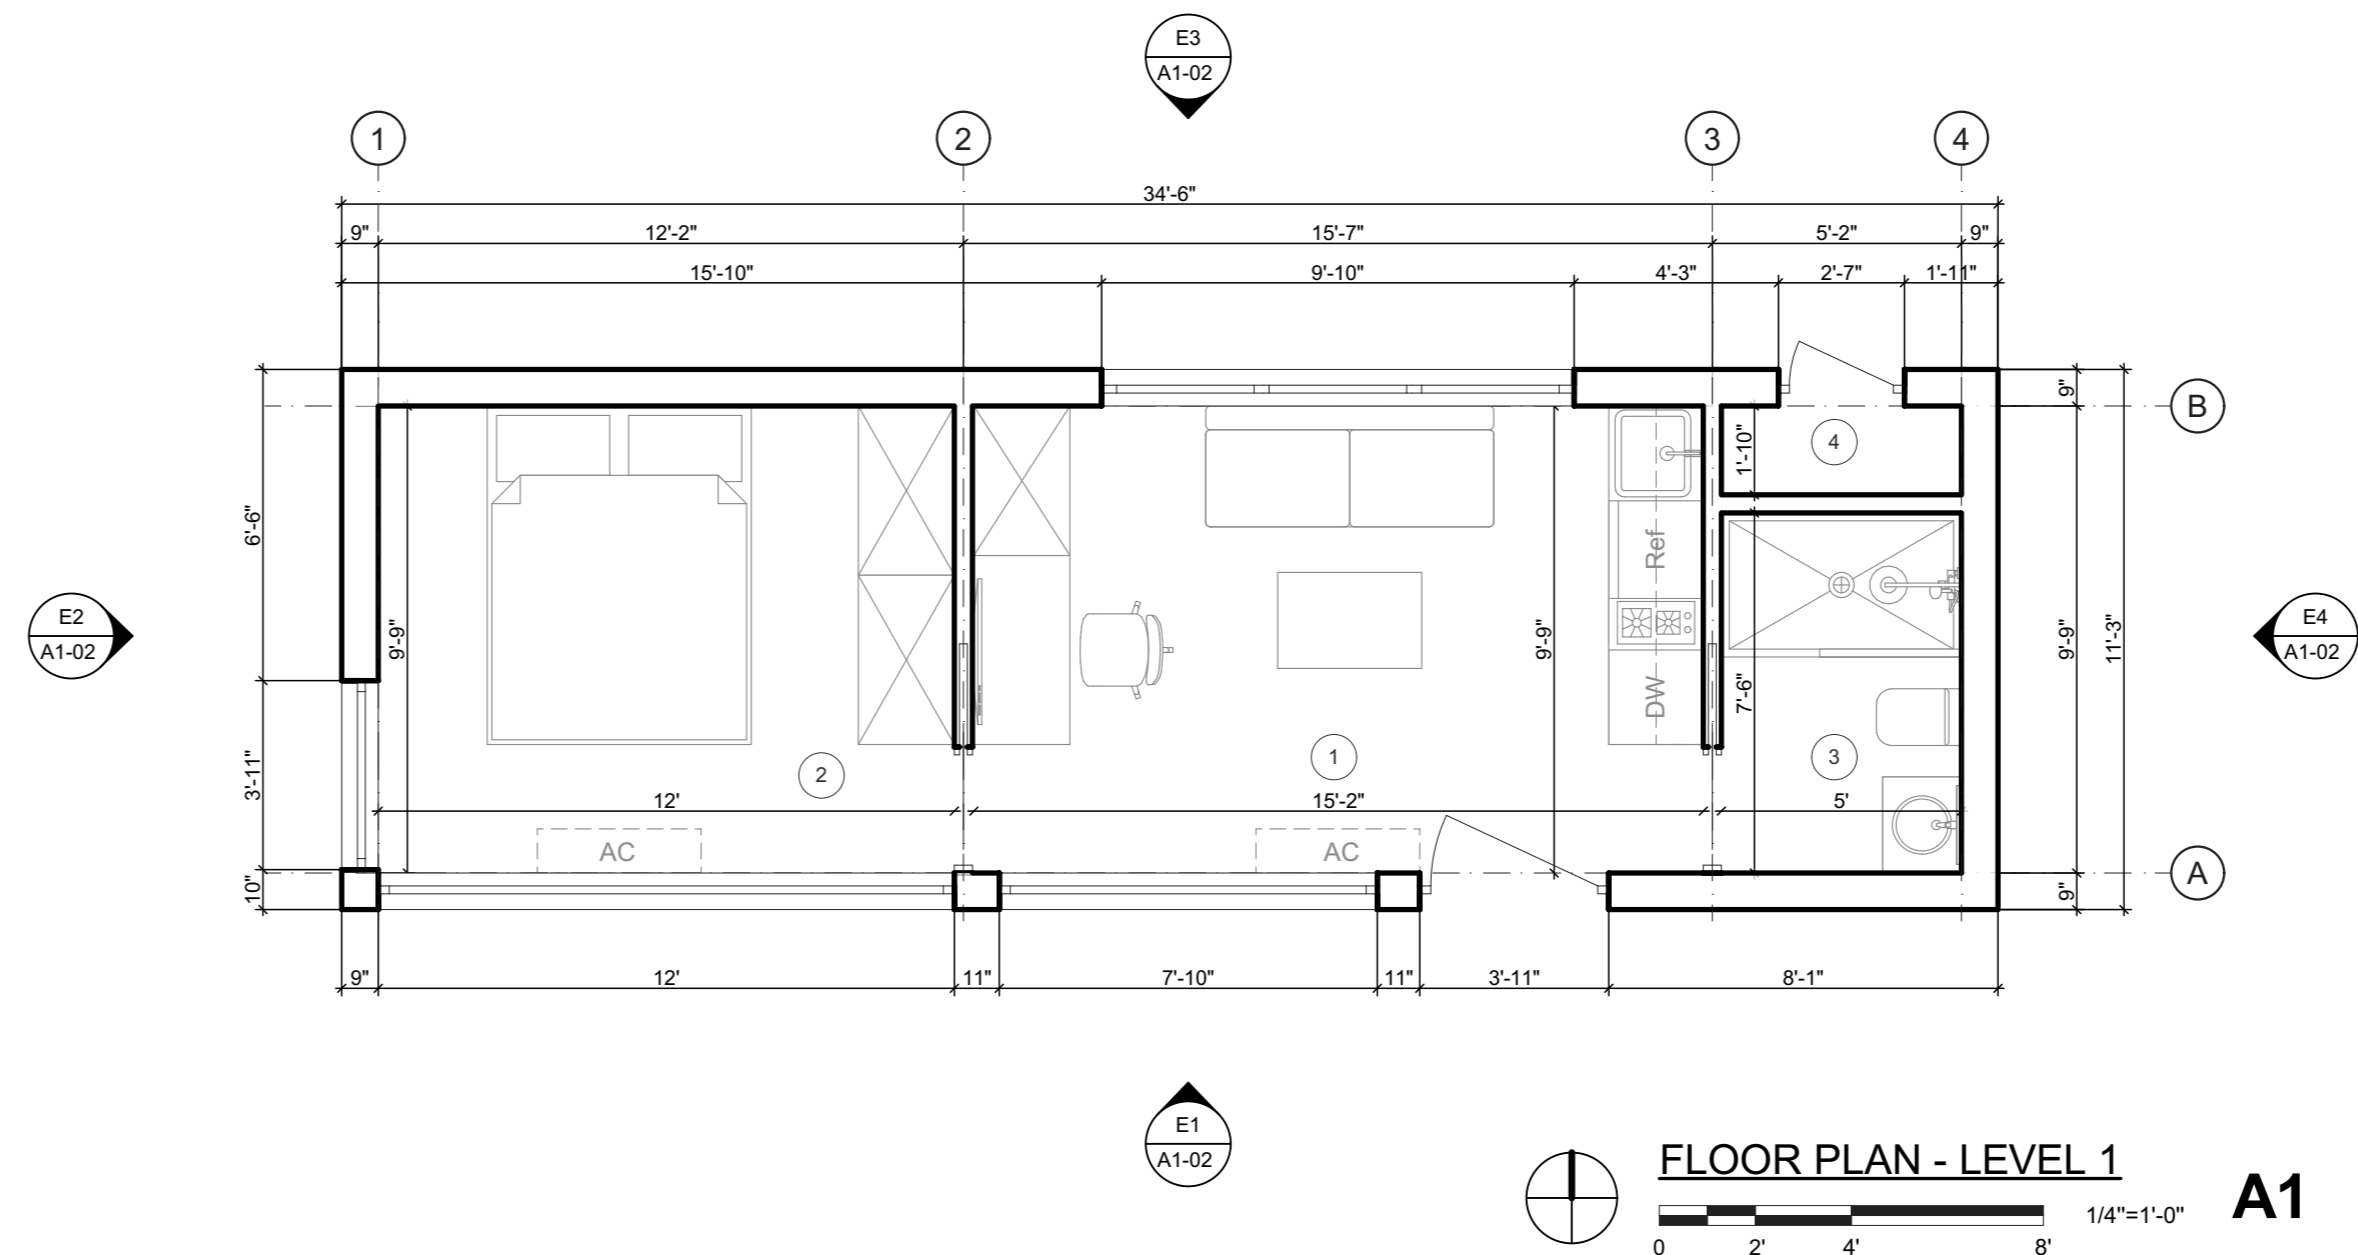


**FLOOR PLAN - LEVEL 1 A1**  
1/4"=1'-0"


NUMBER	NAME	AREA
1	LIVING ROOM	148
2	BEDROOM	117
3	BATHROOM	37
4	MECHANICAL ROOM	9
		<b>311 sq ft</b>

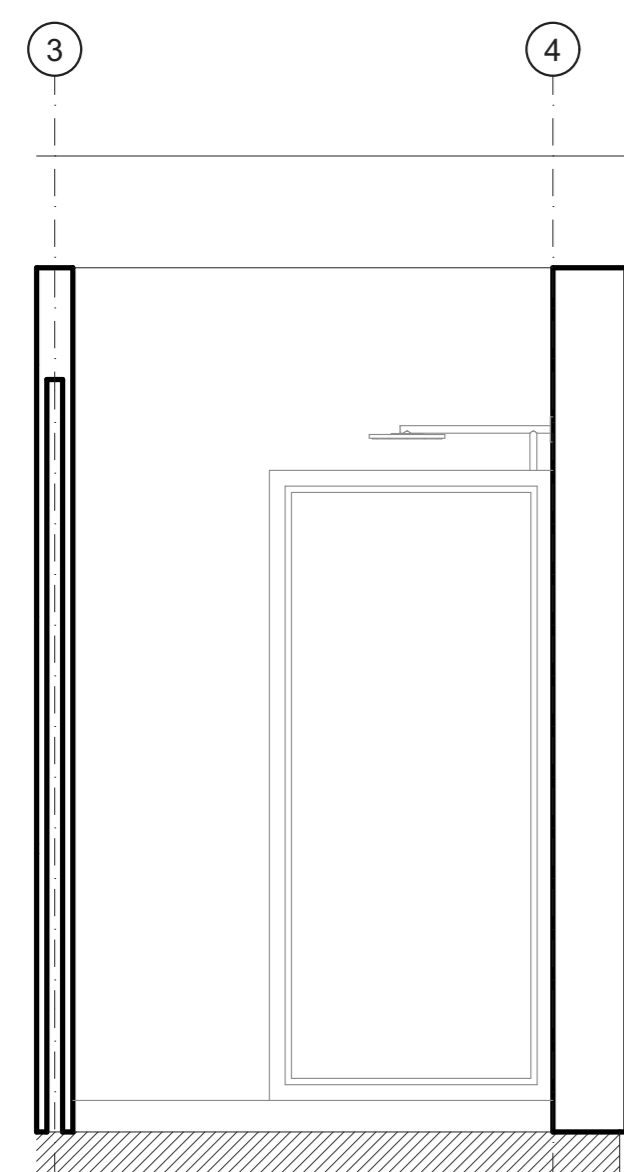


**SOUTH ELEVATION E6**  
1/2"=1'-0"

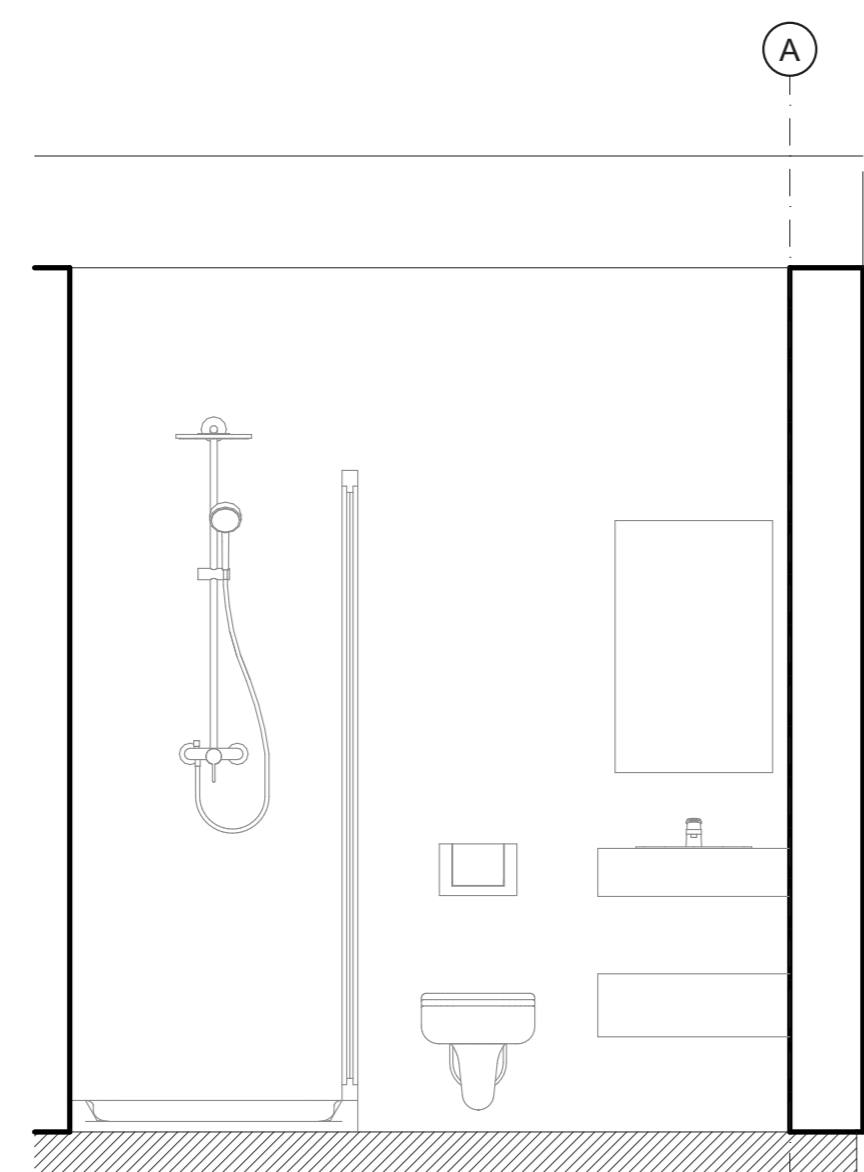


**WEST ELEVATION E7**  
1/2"=1'-0"

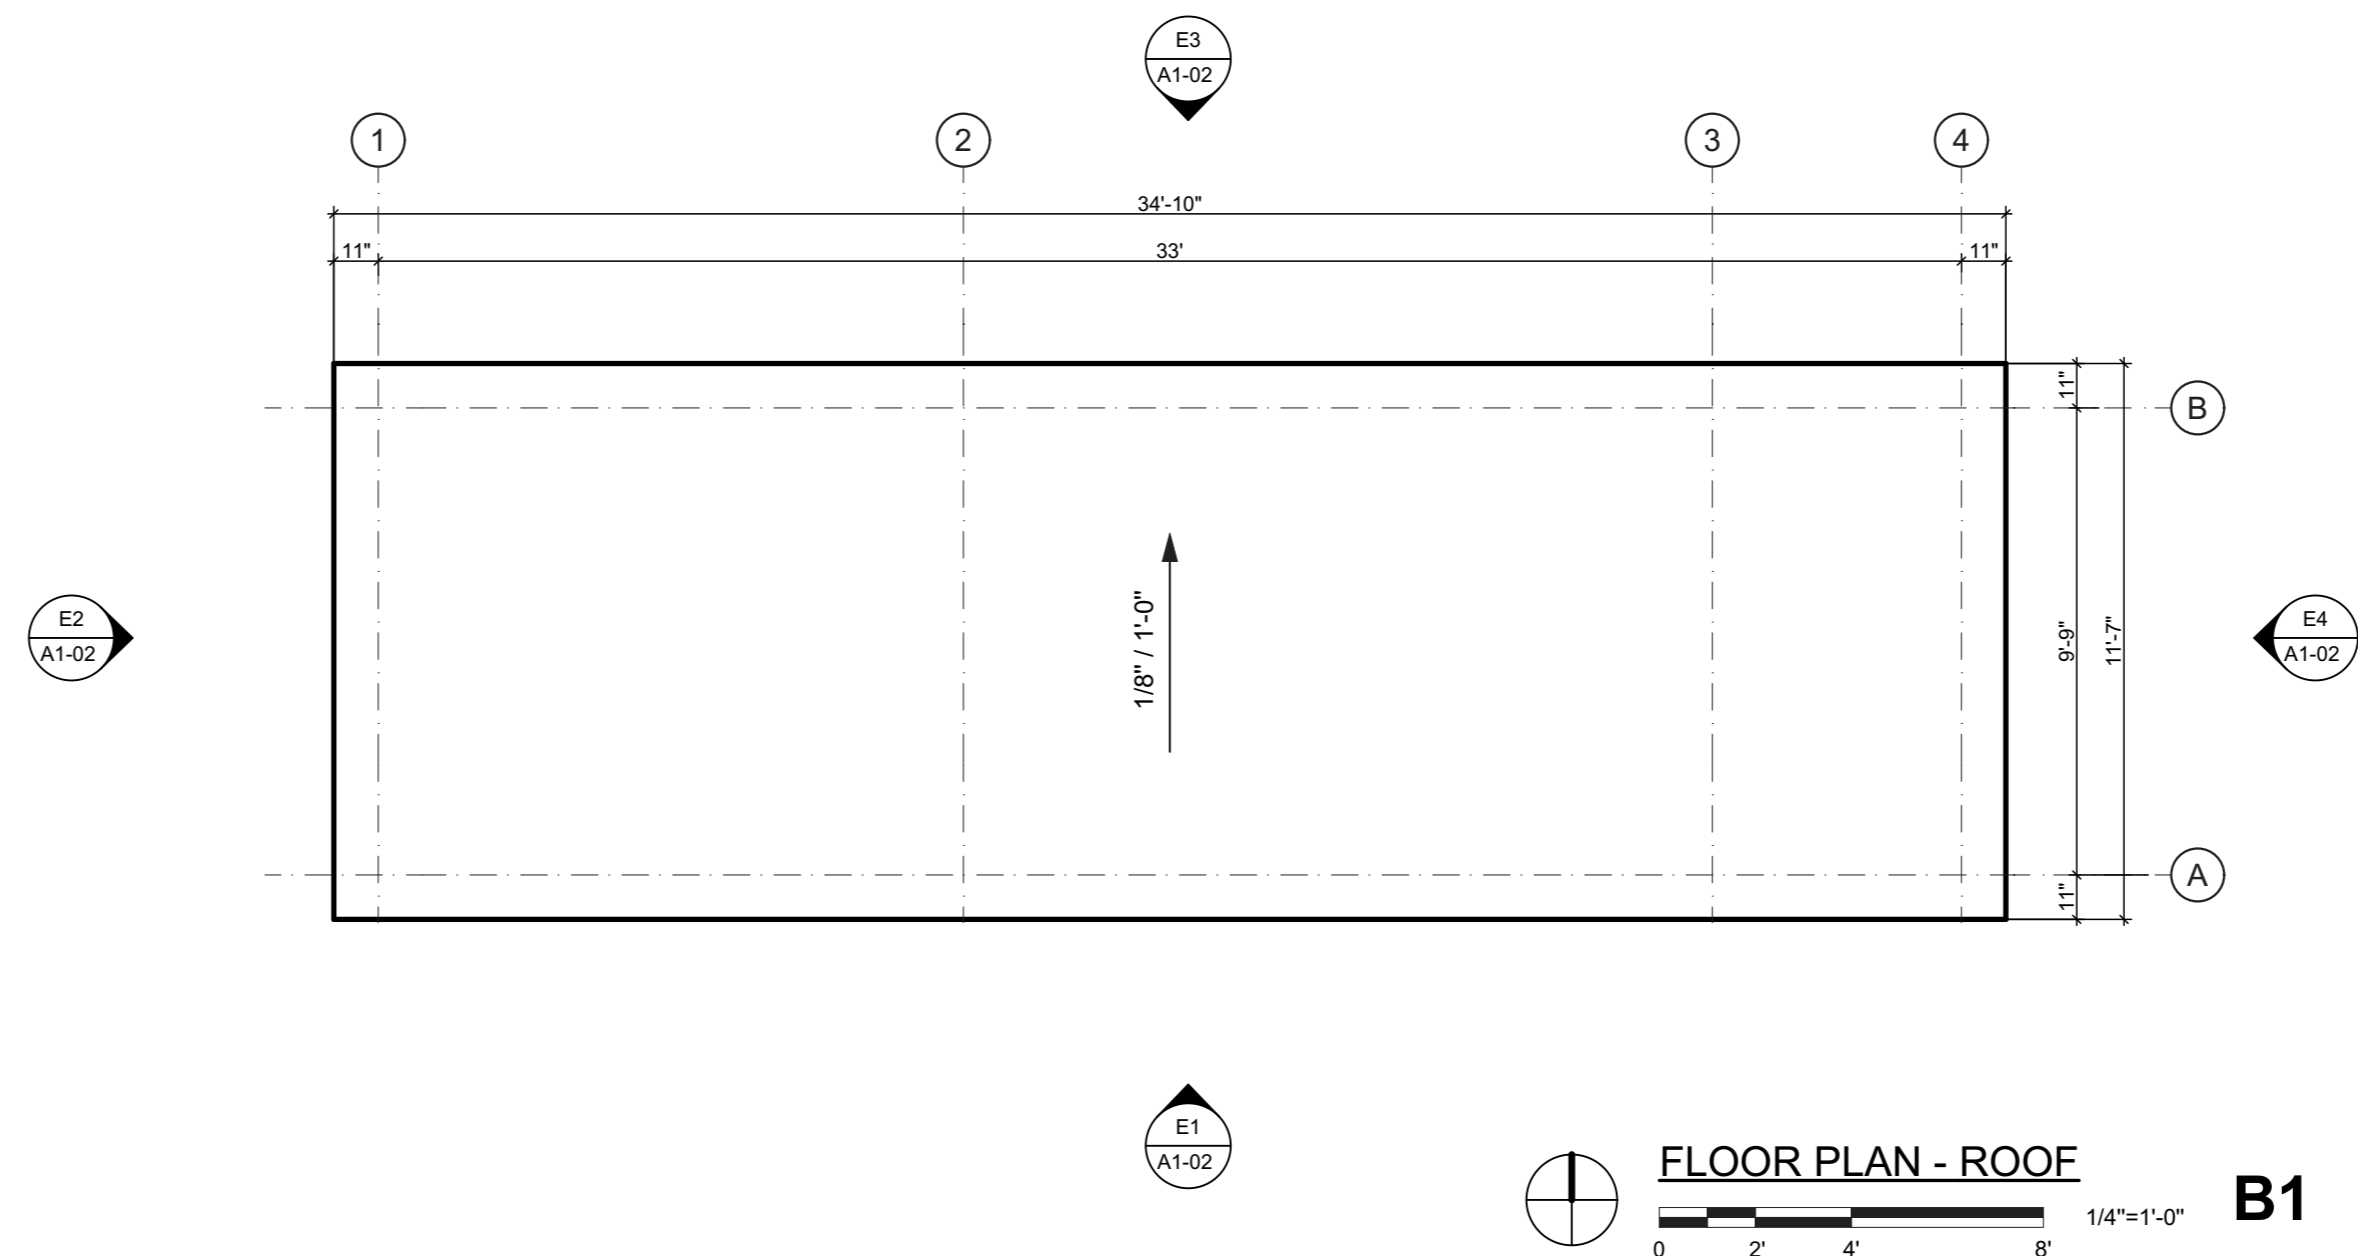


**FLOOR PLAN - ROOF B1**  
1/4"=1'-0"

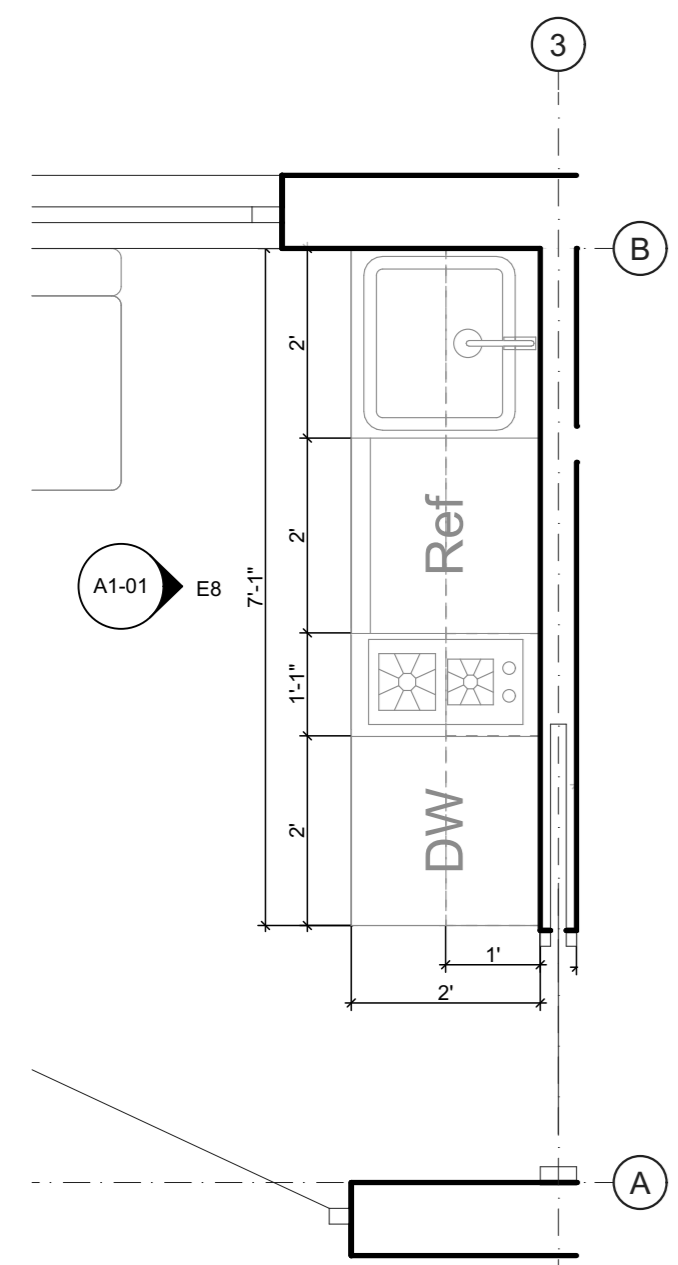

**ENLARGED KITCHEN PLAN F2**  
1/2"=1'-0"

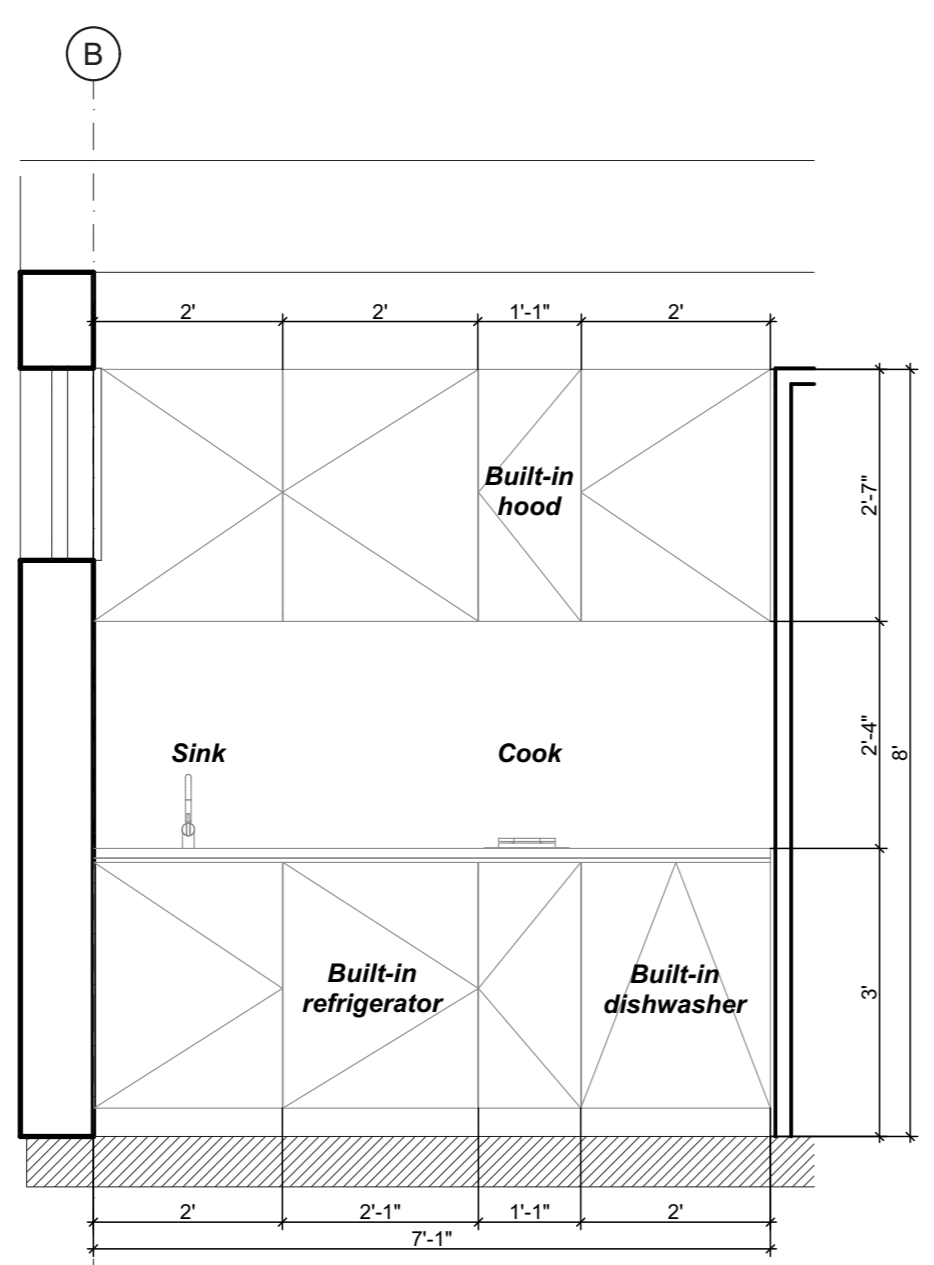

**WEST ELEVATION E8**  
1/2"=1'-0"

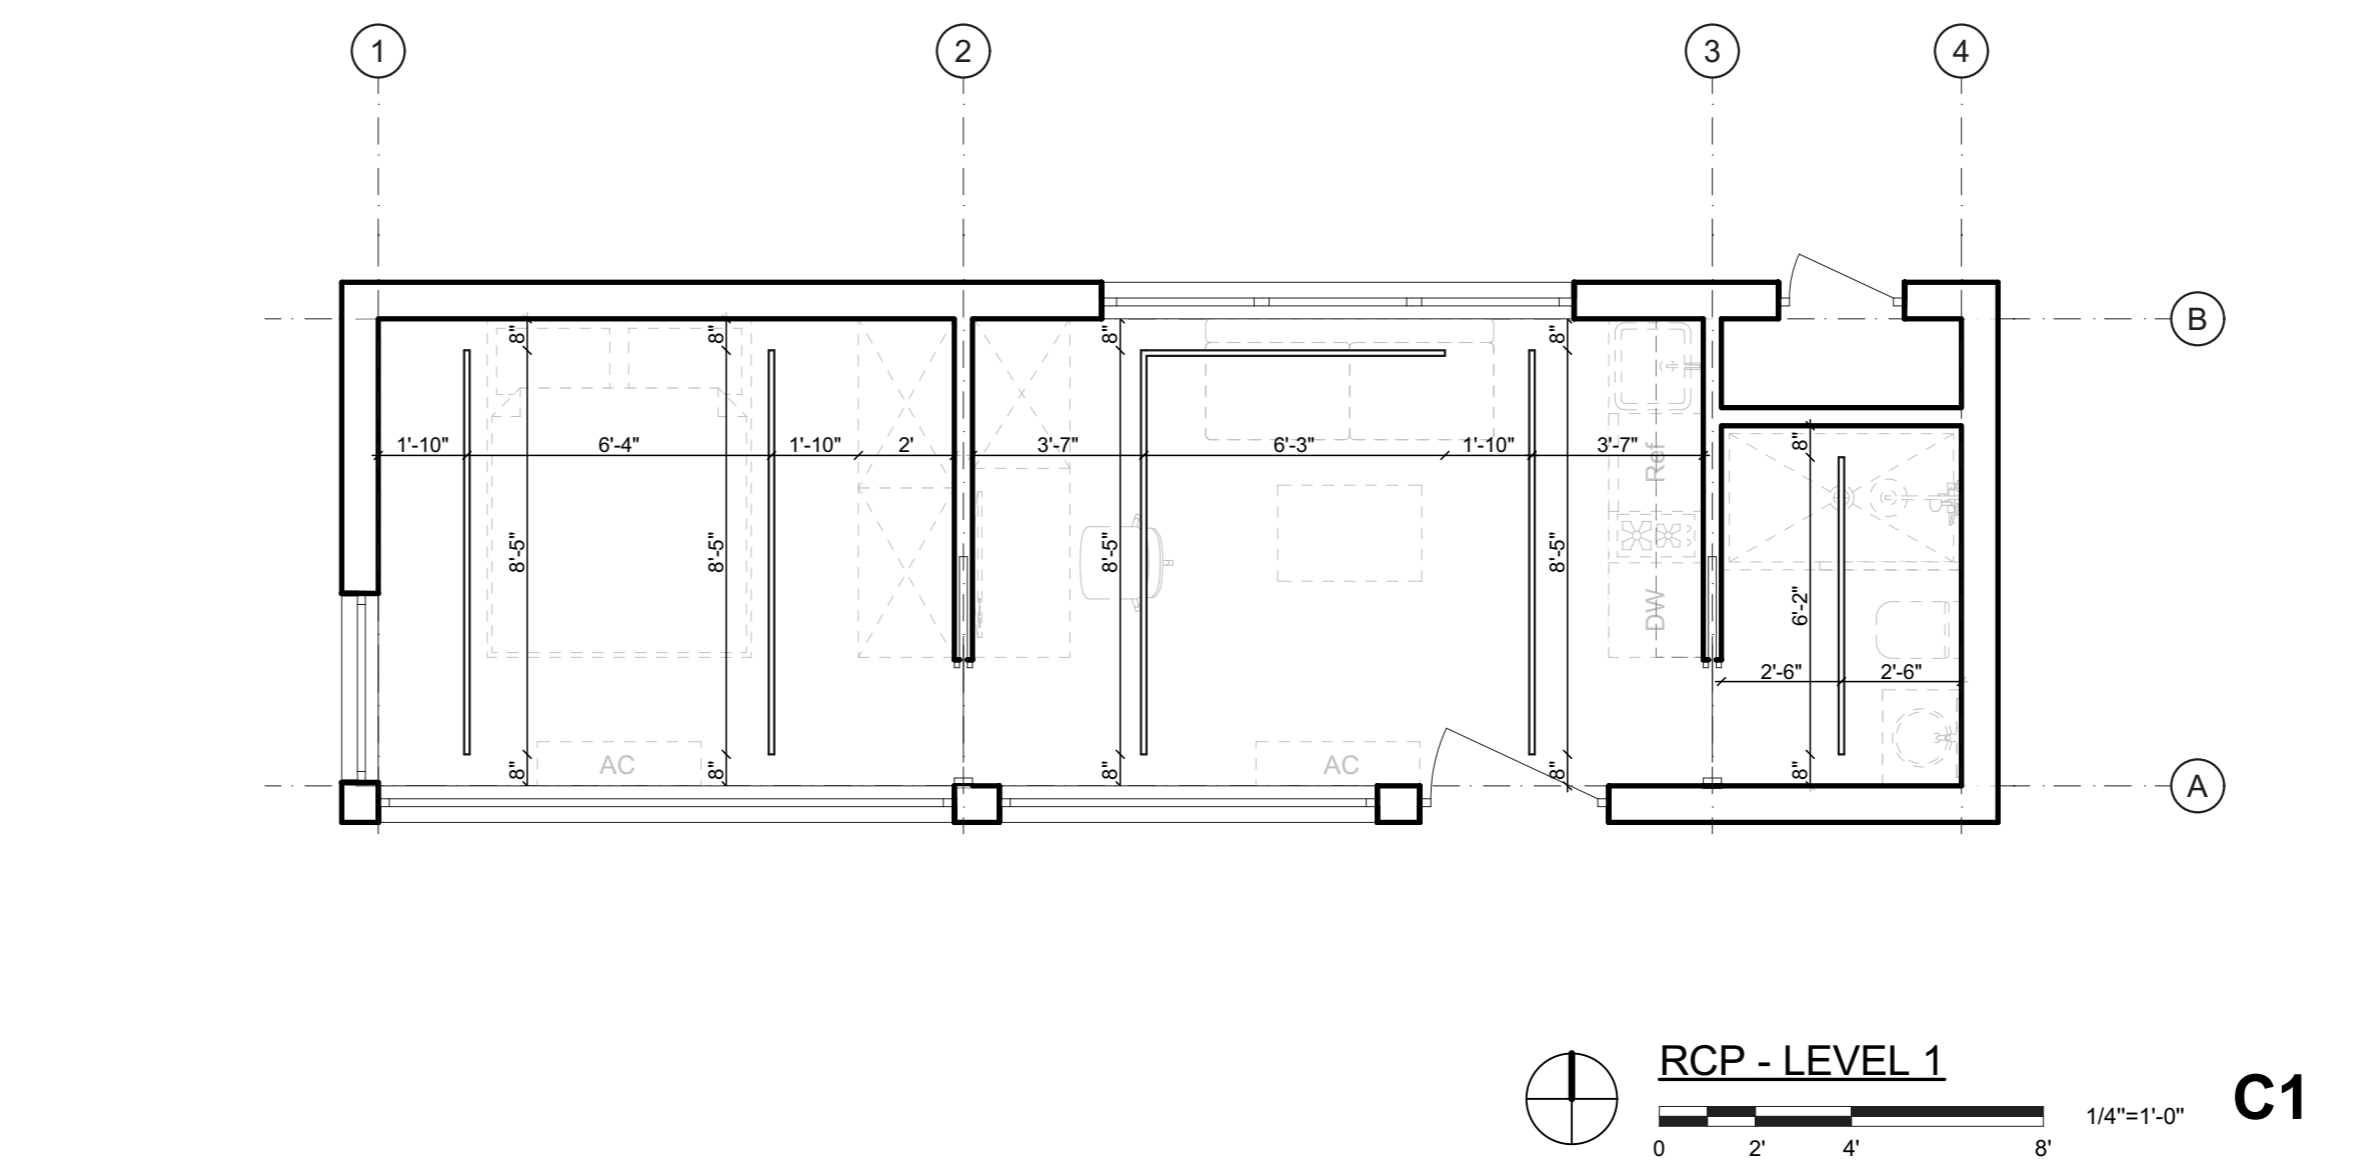

**RCP - LEVEL 1 C1**  
1/4"=1'-0"

MARK DATE DESCRIPTION

ISSUE:

PROJECT NO:

CAD FILE:

DATE:

DRAWN BY:

CHECKED BY:

COPYRIGHT:

SHEET


TITLE:

PLANS


DRAWING SHEET

NO:


A1-01

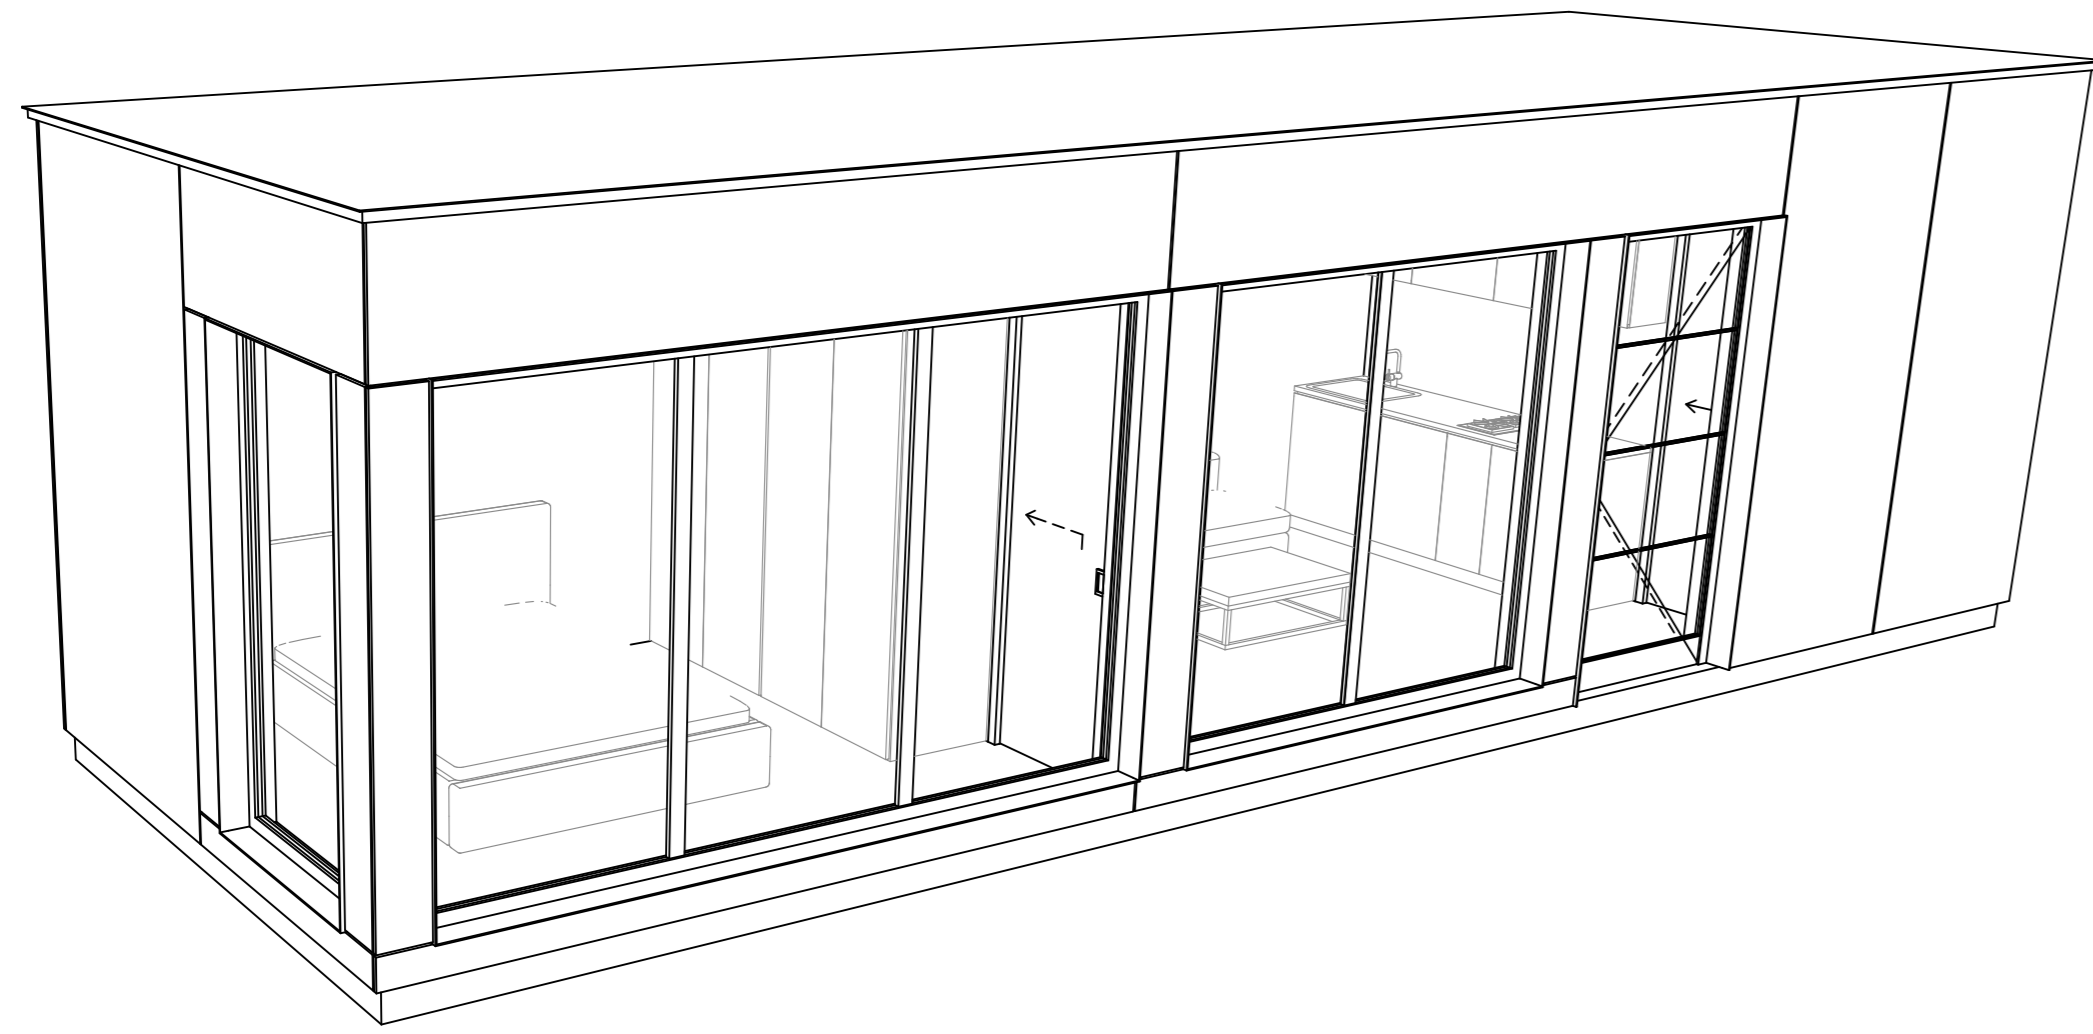


**SW PERSPECTIVE D1**

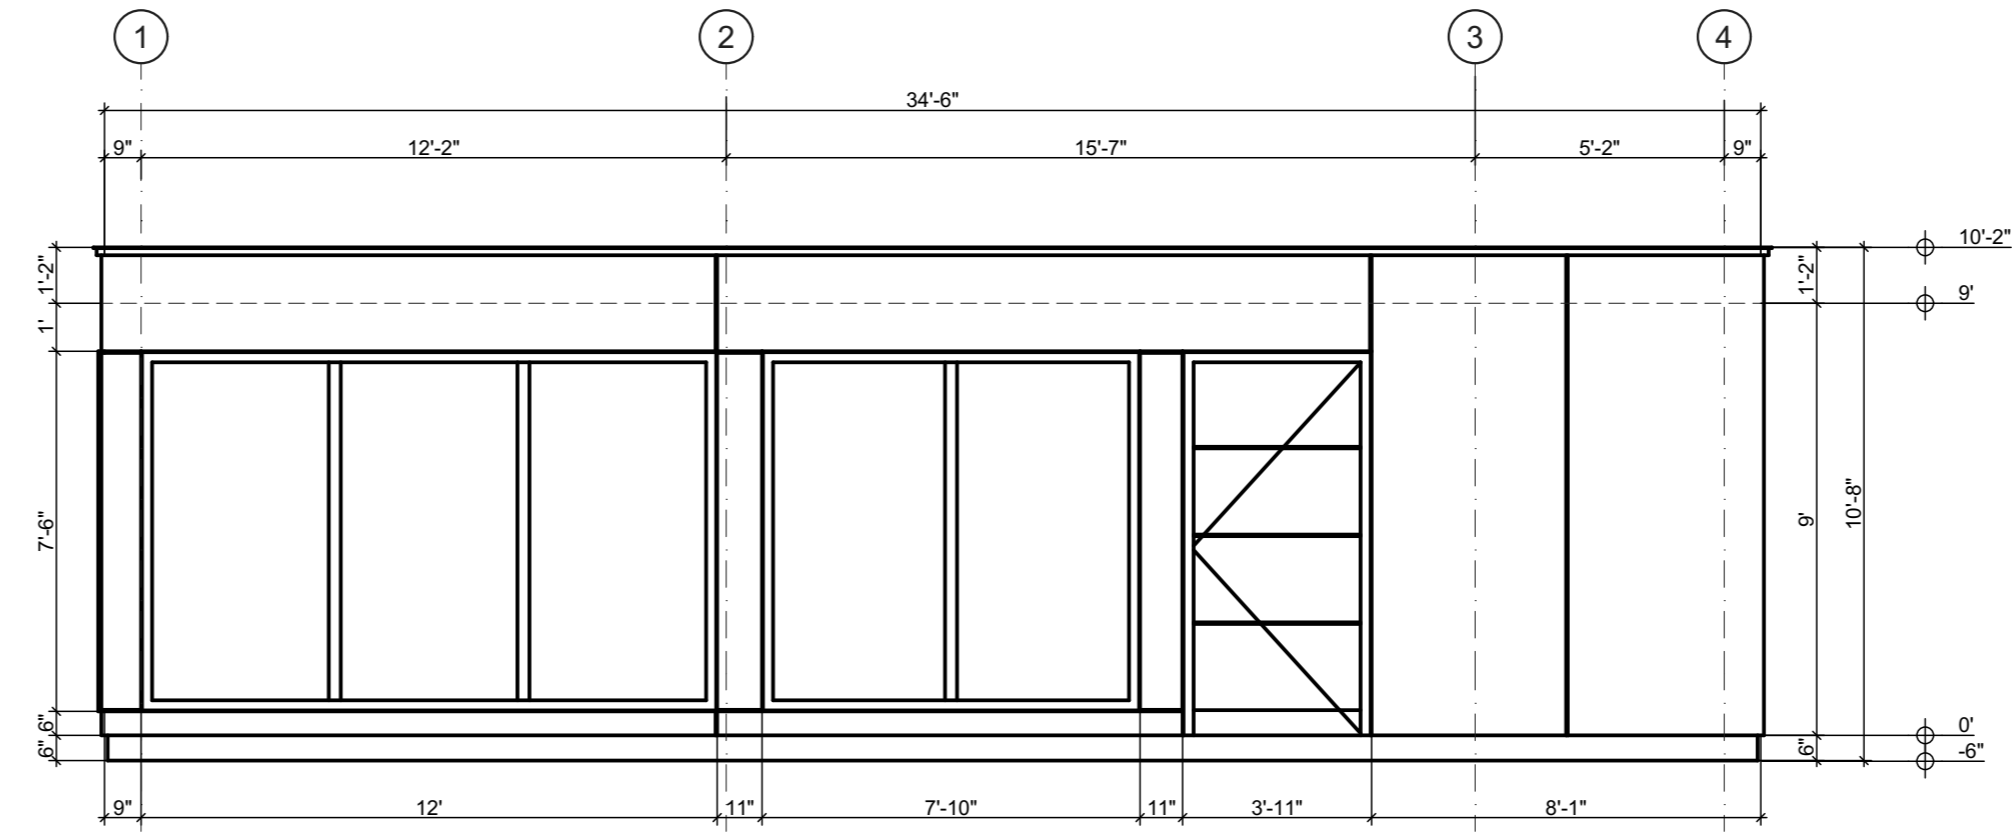


**SOUTH ELEVATION E1**  
1/4"=1'-0"

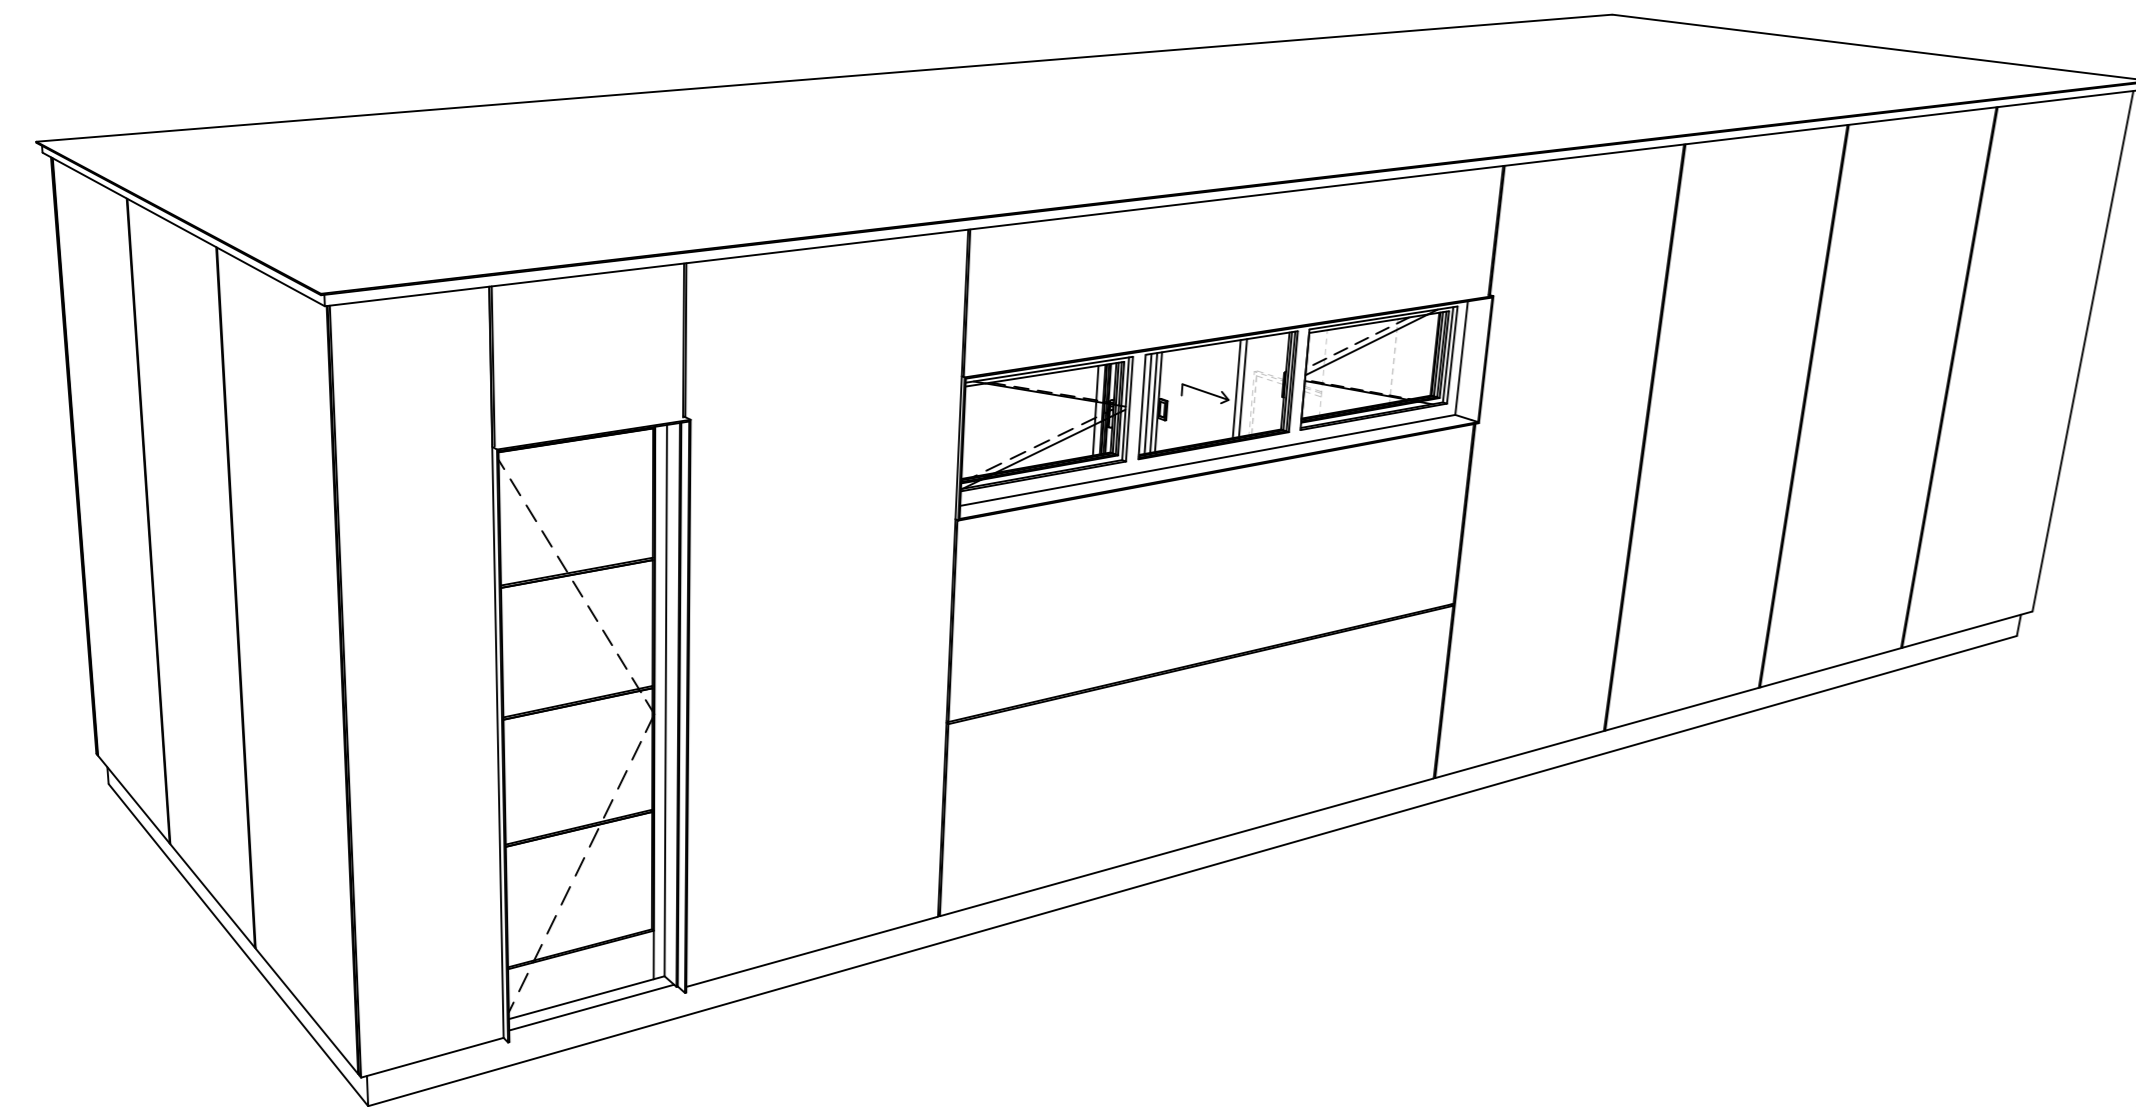


**NE PERSPECTIVE C1**

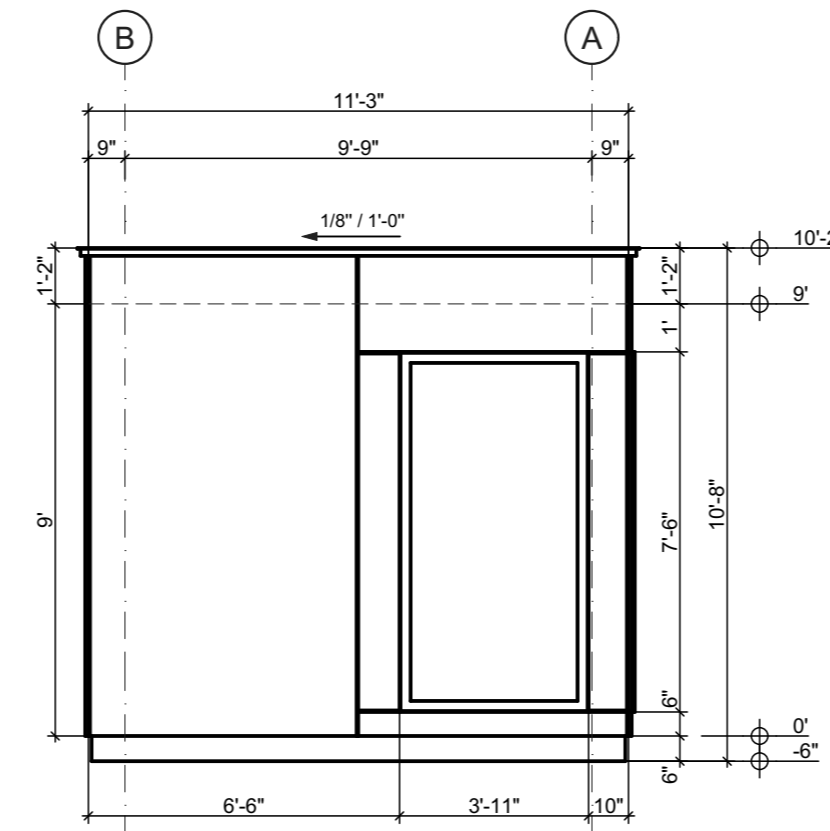

**WEST ELEVATION E2**  
1/4"=1'-0"

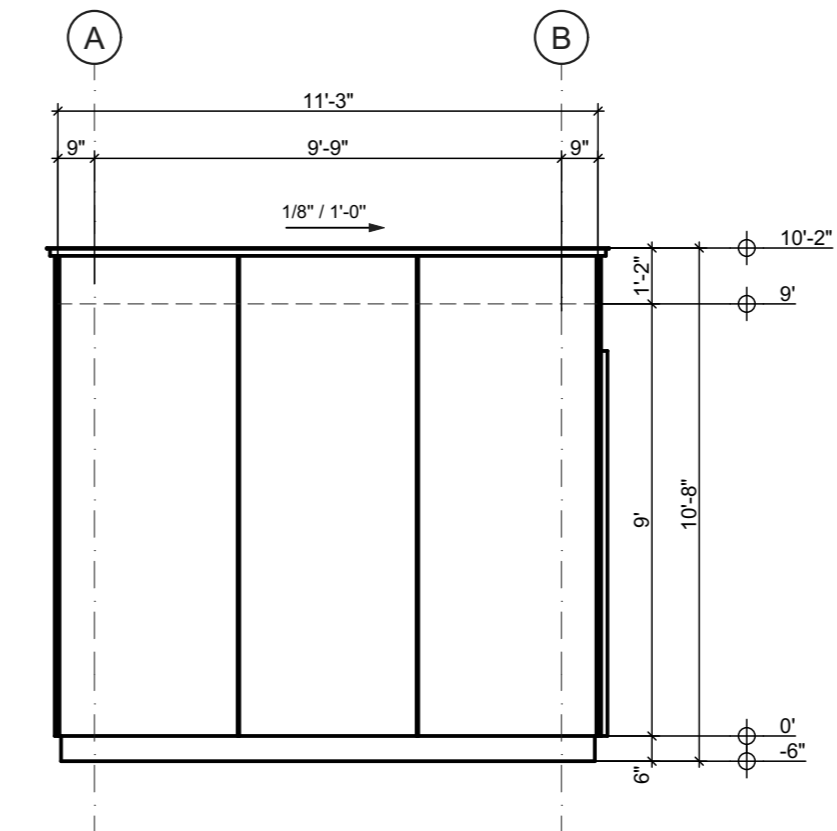

**EAST ELEVATION E4**  
1/4"=1'-0"

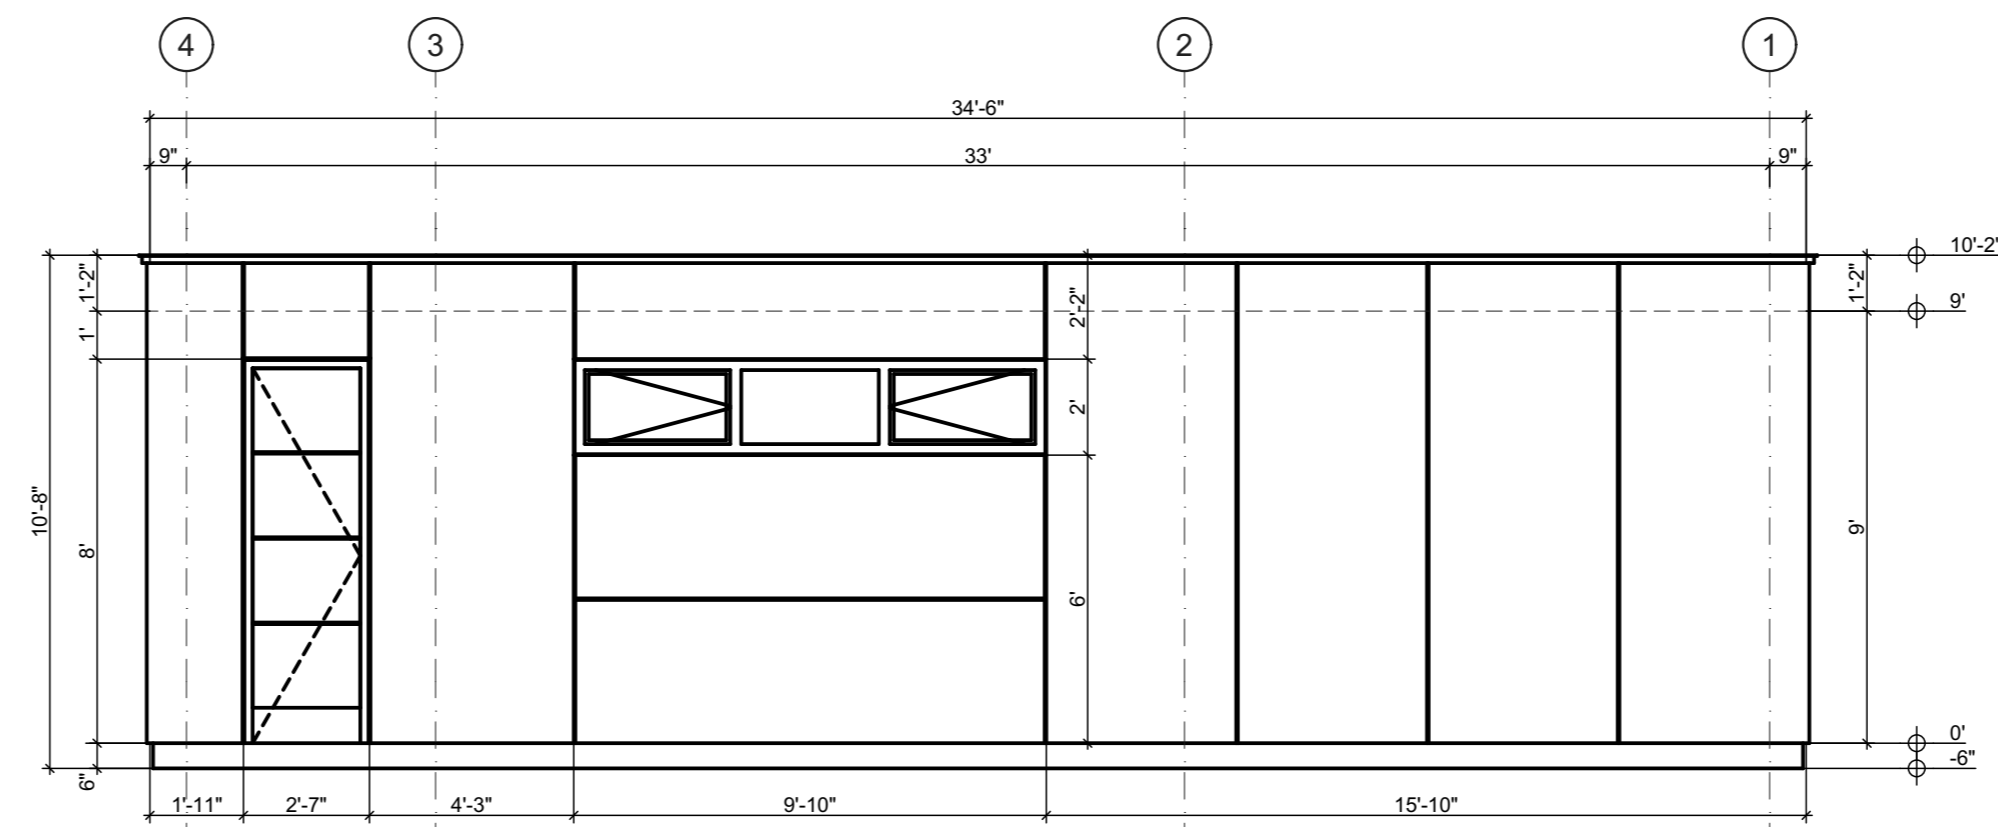

**NORTH ELEVATION E3**  
1/4"=1'-0"

MARK	DATE	DESCRIPTION
------	------	-------------

ISSUE:

PROJECT NO:

CAD FILE:

DATE:

DRAWN BY:

CHECKED BY:

COPYRIGHT:

SHEET

TITLE:

**ELEVATIONS**

DRAWING SHEET  
NO:

A1-02